


Notes:
DO NOT SCALE FROM THIS DRAWING. USE FIGURED DIMENSIONS IN ALL CASES.
VERIFY DIMENSIONS ON SITE AND REPORT ANY DISCREPANCIES TO THE ARCHITECT IMMEDIATELY. THIS DRAWING IS TO BE READ IN CONJUNCTION WITH THE ARCHITECT'S SPECIFICATION. © THIS DRAWING IS COPYRIGHT AND MAY ONLY BE REPRODUCED WITH THE ARCHITECT'S PERMISSION.


Drawing Notes:

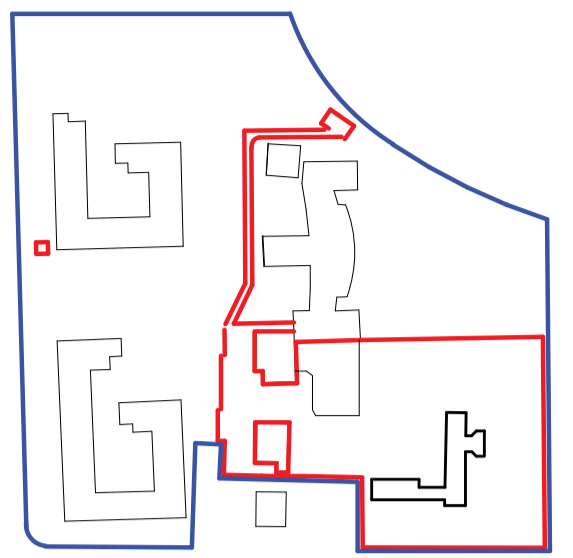


KEY PLAN

PLANNING LEGEND


SYMBOL	DESCRIPTION
	Site Boundary
	Ownership
	Existing Main Entrance to Site

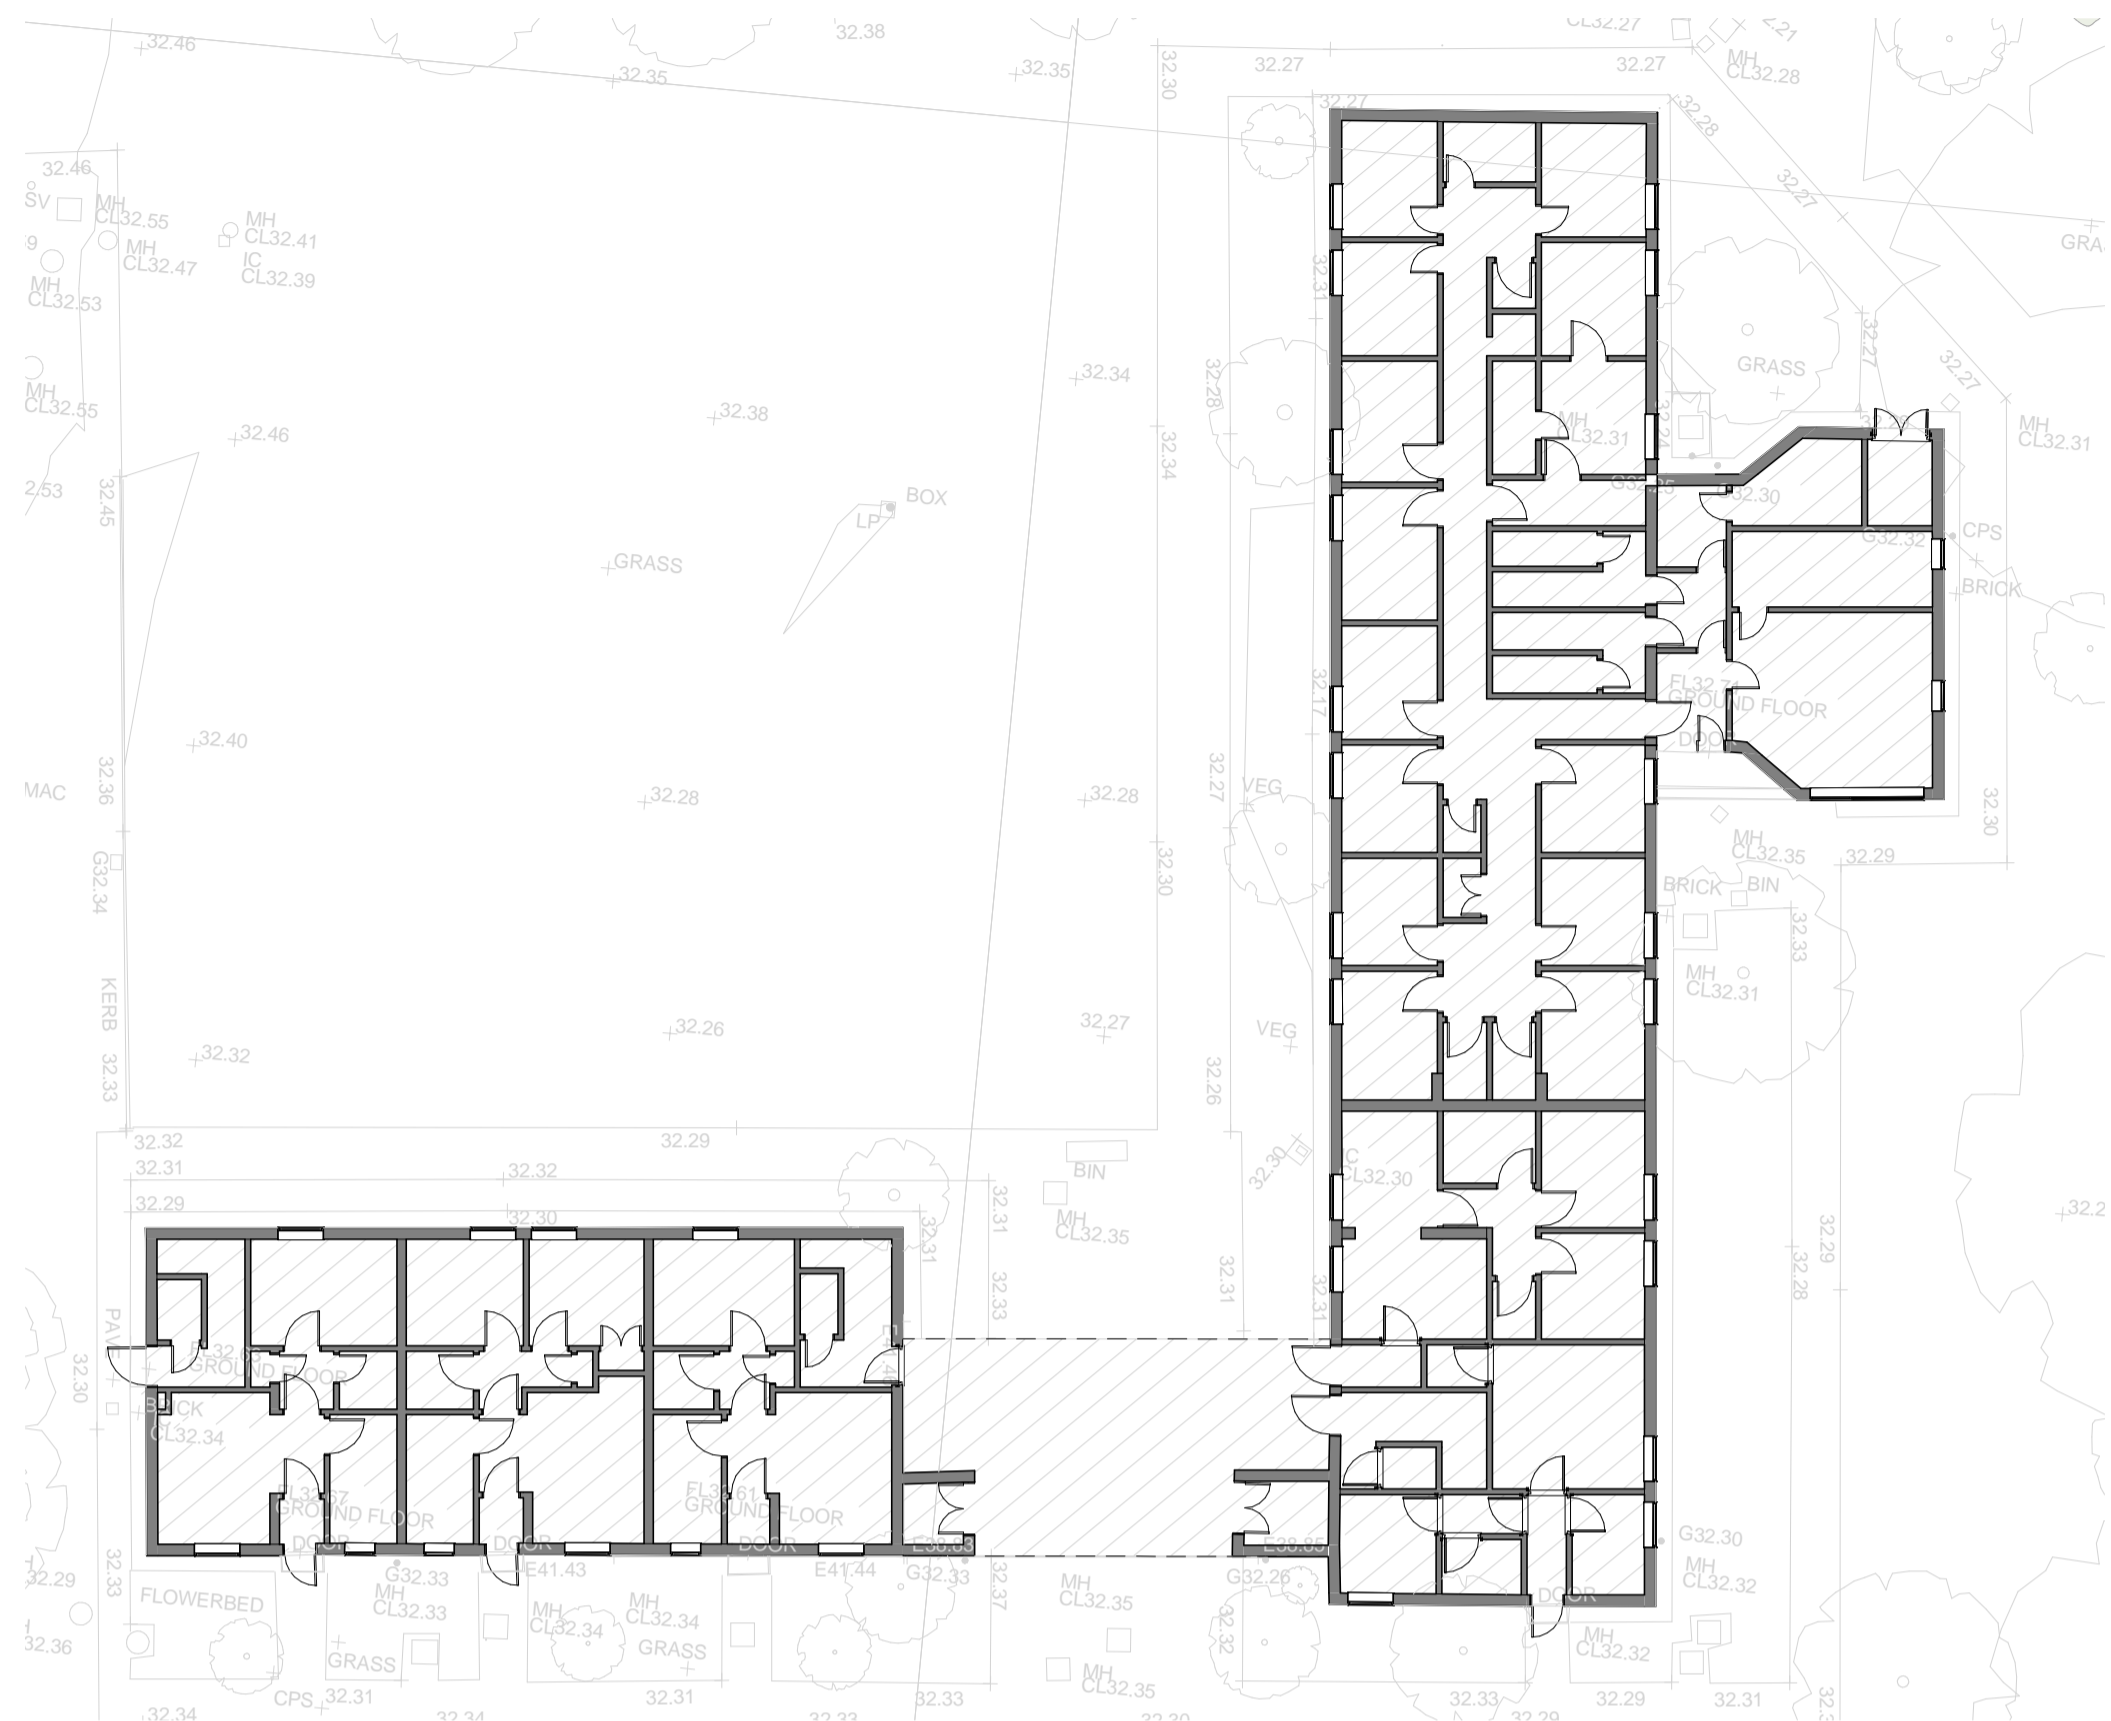


Ground Floor Plan (Existing)
1 : 200

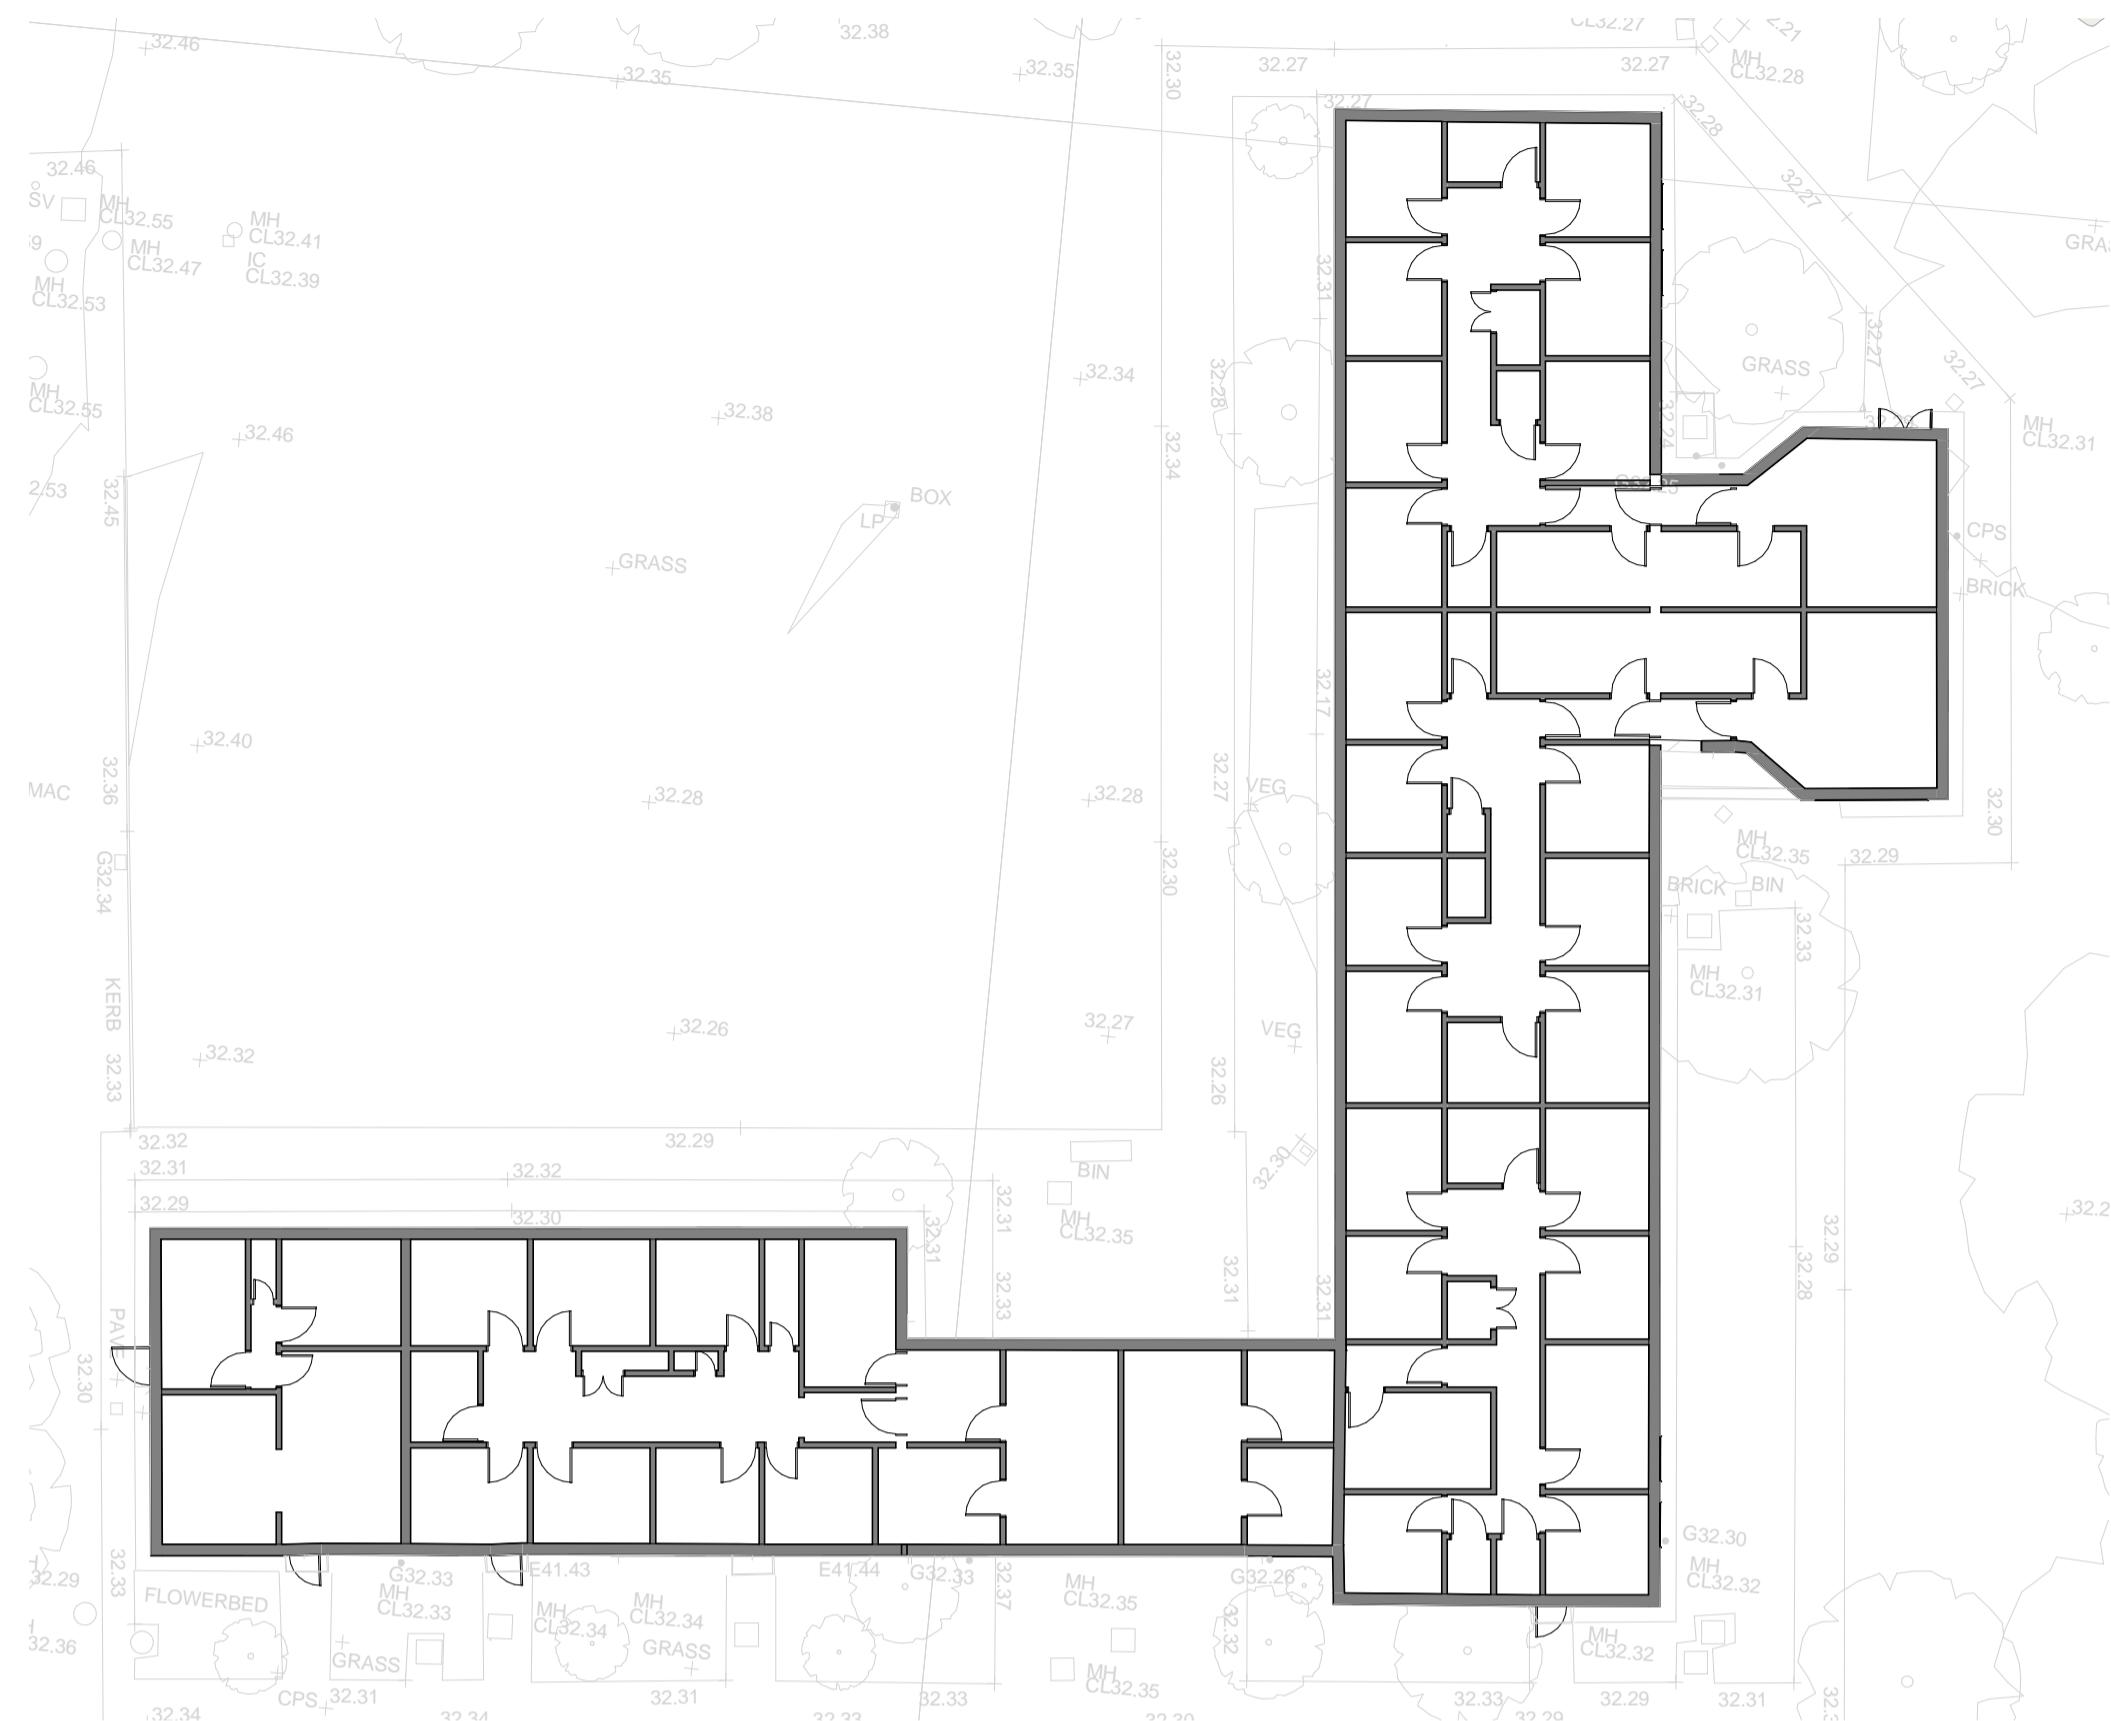

First Floor Plan (Existing)
1 : 200

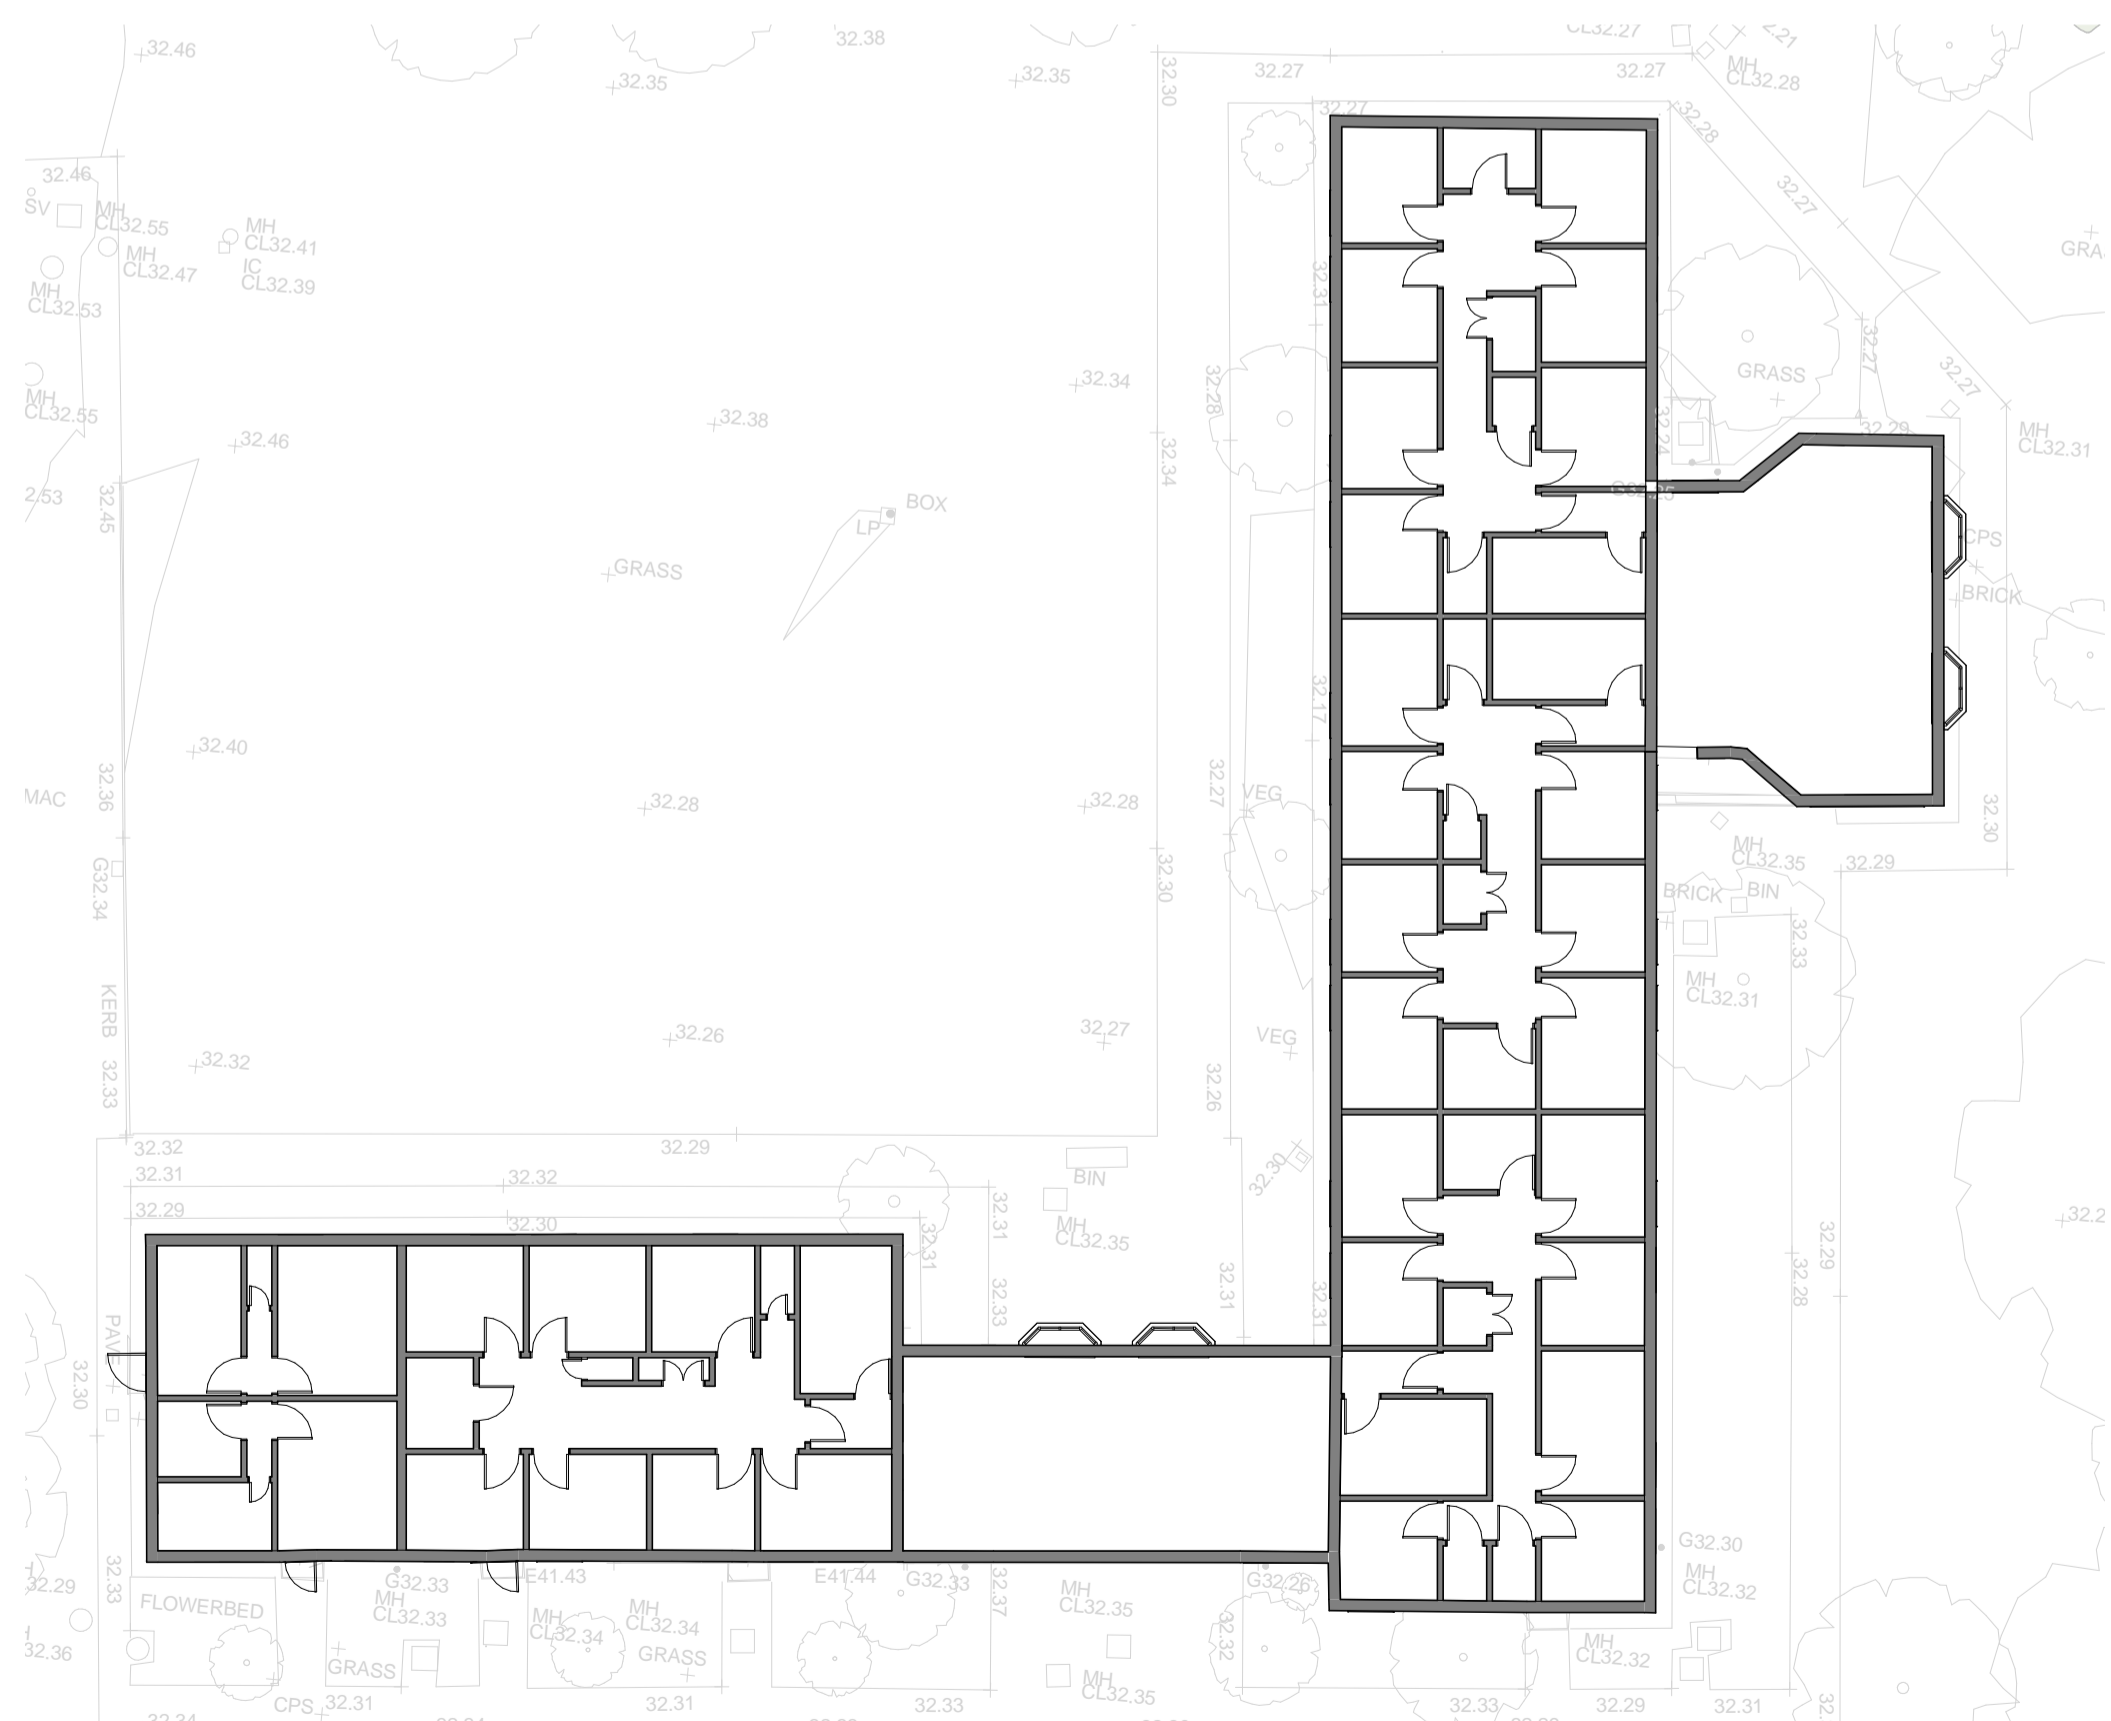

Second Floor Plan (Existing)
1 : 200

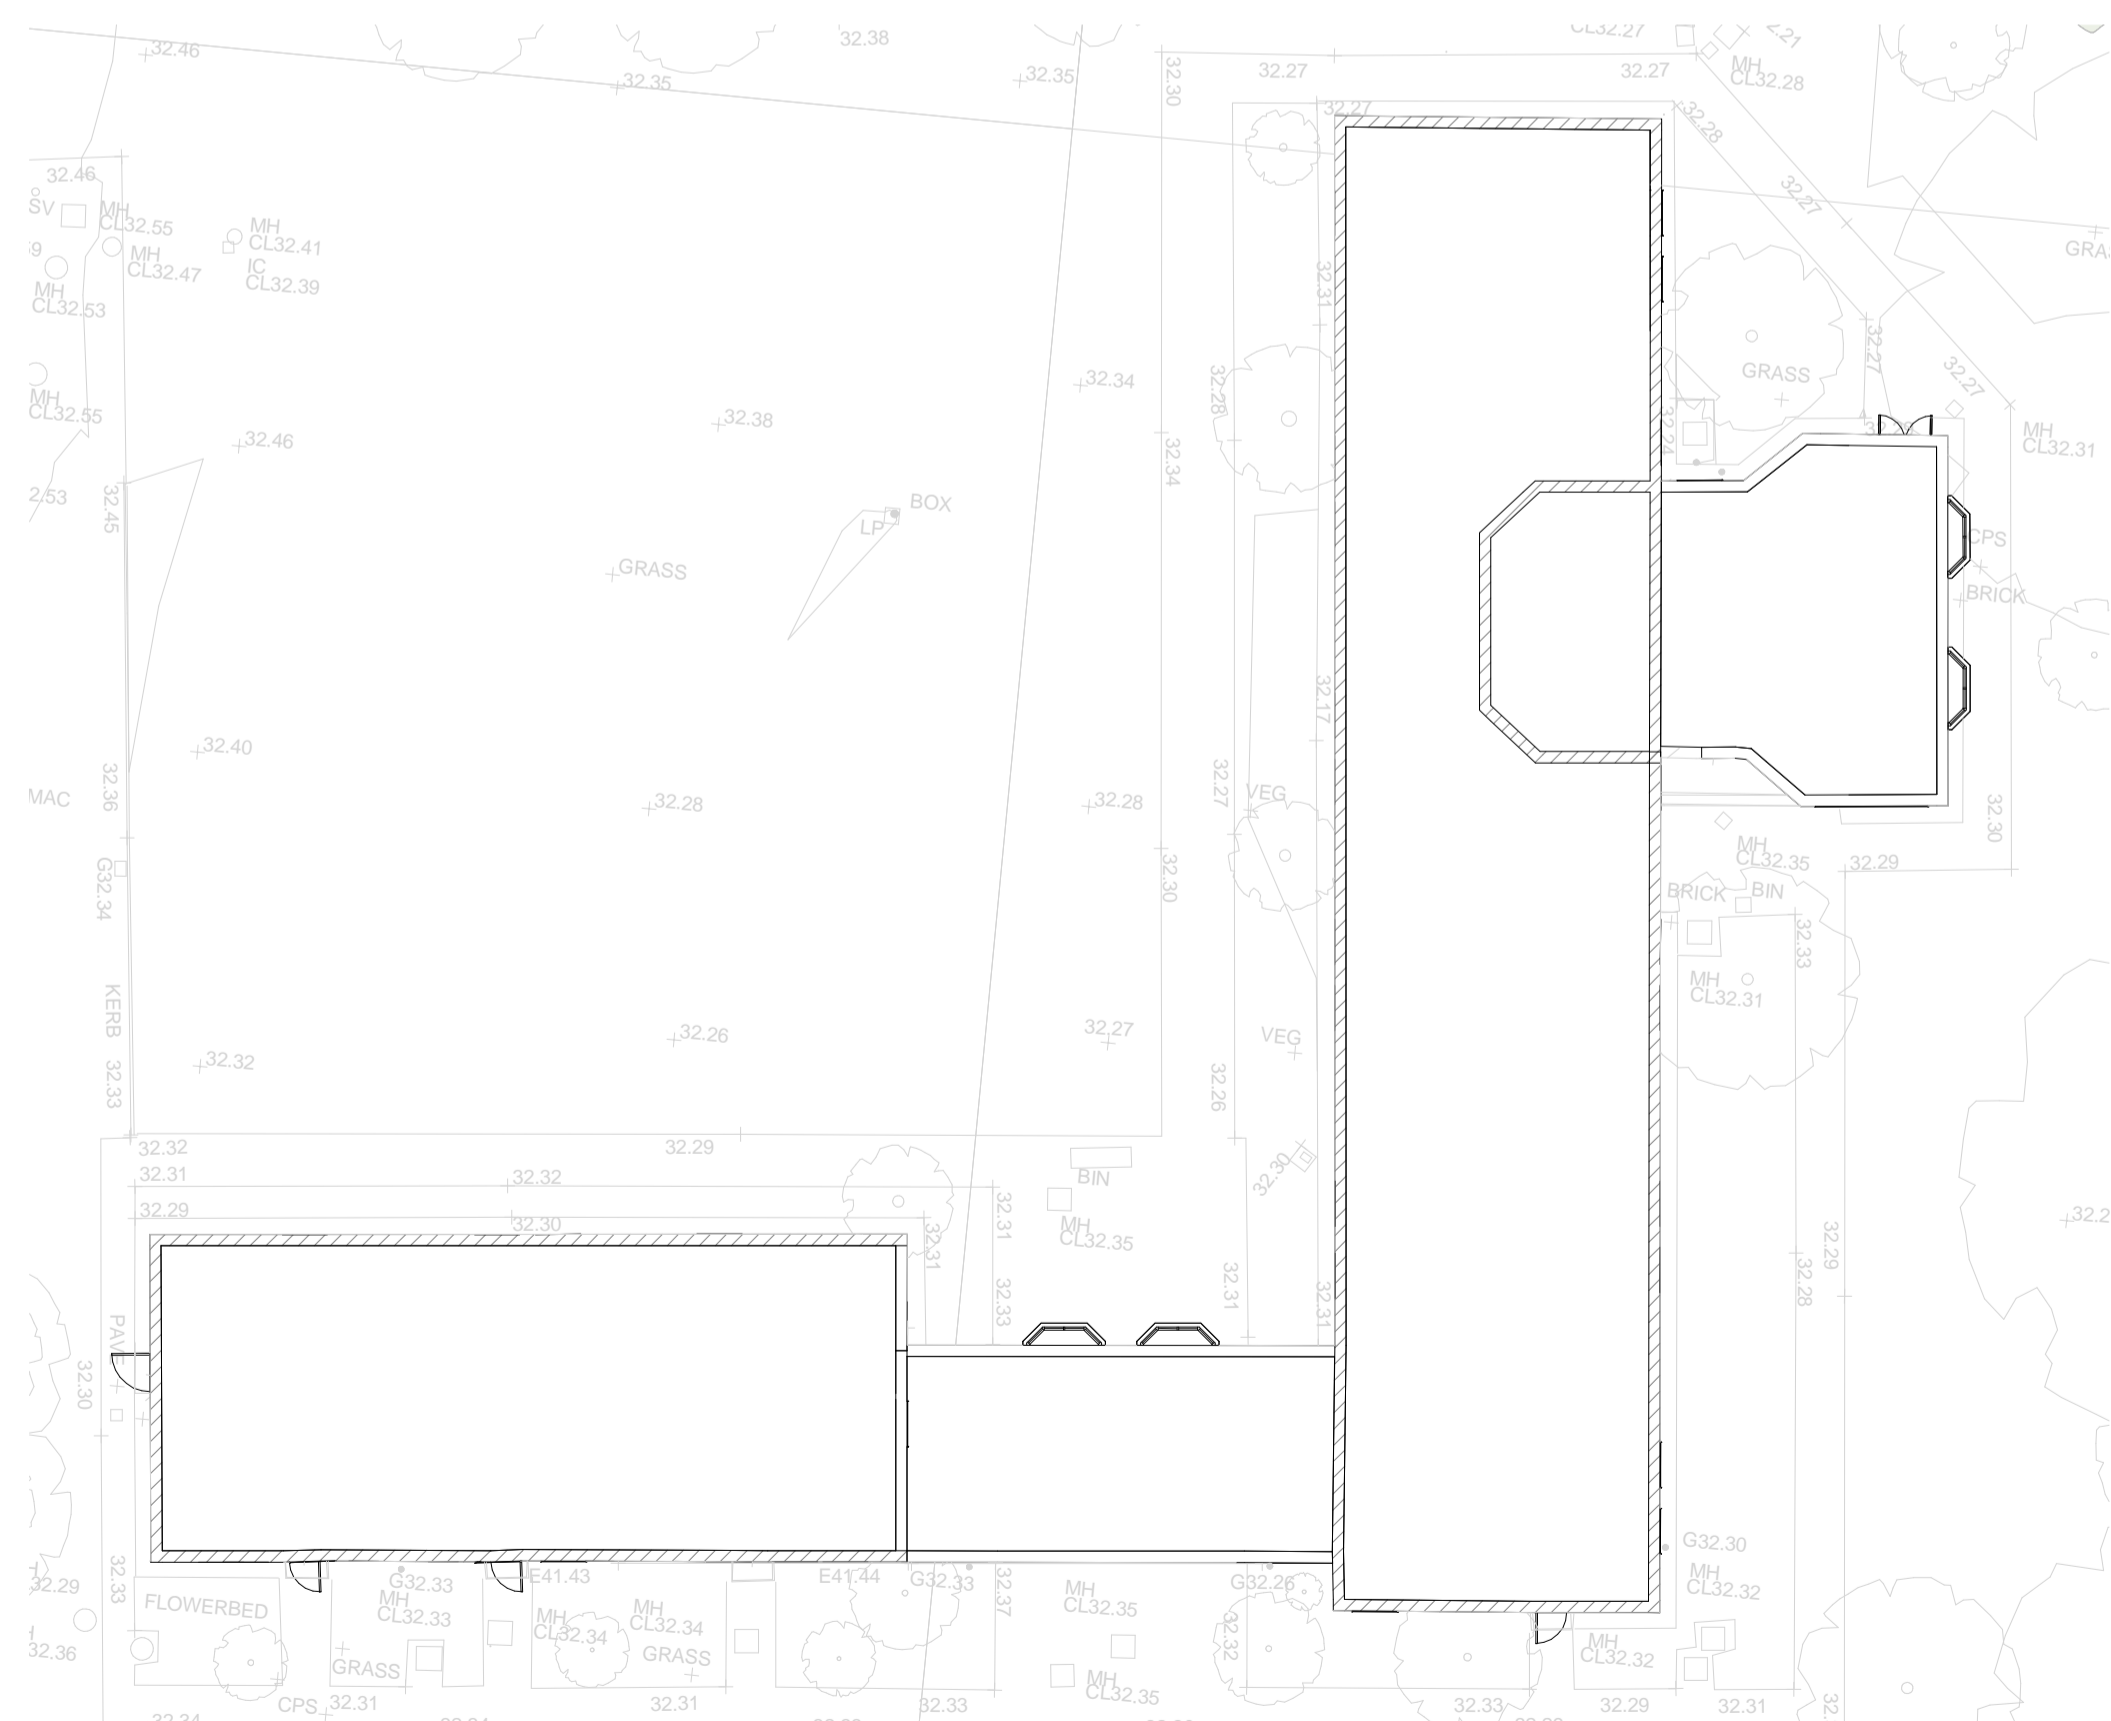

Roof Plan (Existing)
1 : 200

P02	03/03/20	PC	Planning Application
P01	11/09/19	PC	ABP Pre-Planning

Rev	Date	DRN	Description

Reddy Architecture + Urbanism
Dartry Mills,
Dartry Road
Dublin 6, D06 Y0E3.
T: +353 (0)1 4987000
W: www.reddyarchitecture.com
E: info@reddyarchitecture.com

Client Details:
Trinity College Dublin

Project Details:
P18-051D - Cunningham House Redevelopment
Trinity Hall, Dartry Road, Dublin 6

Drawing Title:
Cunningham House - Existing Plans

Job No	Date	Scale@A1
P18-051D	03/03/20	1 : 200
Status	Drawn By:	Checked By:
S2 - Issued for Planning	CMcN	PC
Purpose	Checked By:	
Planning Application		

Drawing Number	Revision
P18-051D-RAU-ZZ-DR-A-SVY-1402	P02