

| |
|-------------------|
| AMENDMENTS |
| REVISION A |

The Original of this drawing was produced in colour - a monochrome copy should not be relied upon.



J M McCONVILLE + ASSOCIATES

ARBORICULTURAL CONSULTANTS

PROJECT: Proposed Cunningham House Redevelopment, Dартry, Dublin 6

DRAWING TITLE: Tree Survey - Constraints

DRAWING STATUS: Planning


Drawn by: J McConville Chd By: J McConville

Date: February 2020 Scale: 1:200 @ A1

Job No. 4380 Drawing No. 4380/19/P01


Grange, Dunboyne
Co. Meath

Tel: +353 (1) 8251718
E-mail: info@joemconville.com

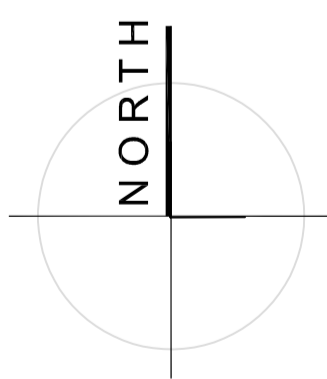

KEY - TREE GRADES -

| | |
|--------------------------------------|-----------|
| ● | U - TREES |
| ● | A - TREES |
| ● | B - TREES |
| ● | C - TREES |

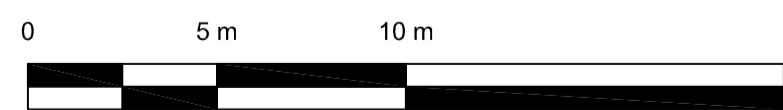

Recommended Root Protection Area

RPA (root protection area) layout design tool indicating the minimum area around a tree deemed to contain sufficient roots and rooting volume to maintain the tree's viability, and where the protection of the roots and soil structure is treated as a priority.